

(NO CHANGES)
 1 FIRST FLOOR PLAN 863 sq ft
 A3 SCALE : 3/16" = 1'-0"



The undersigned has reviewed and taken responsibility for this design, and has the qualifications and meets the requirements set out in the Ontario Building Code to design the work shown on the attached documents.

QUALIFICATION INFORMATION
 Required unless design is exempt under 2.7.3. (b) Division C of the Ontario Building Code.

NAME: MARIAN ZABZUNI
 REG. NO.: 45250
 BCIN: BCIN
 SIGNATURE: *Marian Zabzuni*
 REG. NO.: 45250
 BCIN: BCIN
 Required unless design is exempt under 3.2.2.7. Division C of the Ontario Building Code.
 FIRM NAME: CONTEMPOSTUDIO 46972 BCIN

contempostudio

1140 THE QUEENSWAY
 Toronto, Ontario M8Z 1P7
 info@contempostudio.ca
 w. contempostudio.ca
 t. (416) 770-0071
 f. (416) 642-1691


Do not scale drawings.
 Contractor shall check and verify all dimensions and report any discrepancies to Contempo Studio before proceeding with work.
 All prints and specifications are the property of Contempo Studio and shall not be copied, in part or whole without prior written permission.

Project number:
 Drawing number:
 Scale:
 Date: 2019.10.25
 Drawn by:
 Approved by:

Drawing number:

PROPOSED INTERIOR RENOVATION
 AT
 1918 GERRARD ST E

A3

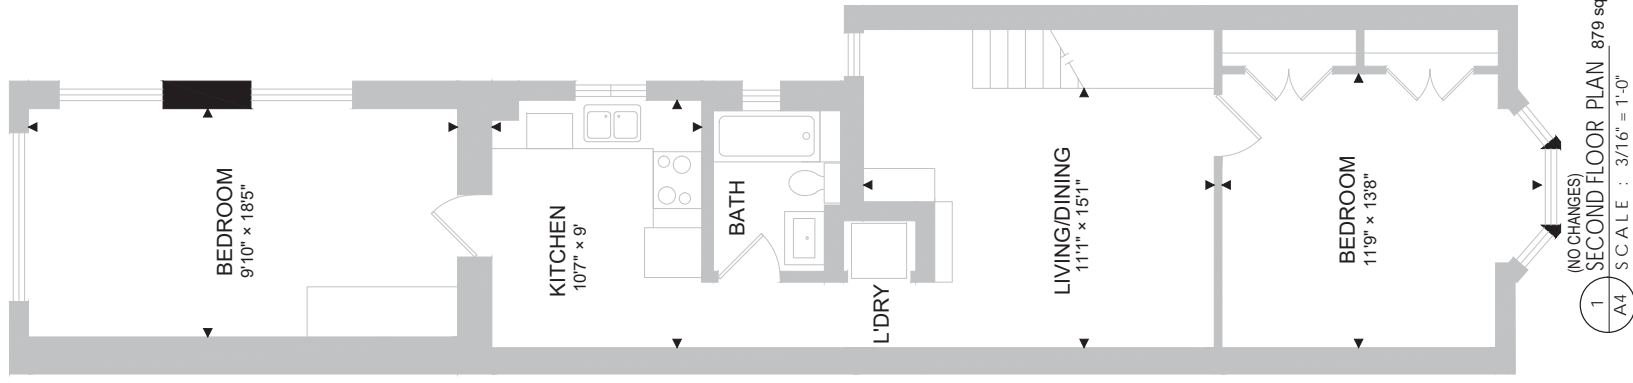

(NO CHANGES)
 1 SECOND FLOOR PLAN 879 sq ft
 A4 SCALE : 3/16" = 1'-0"



contempostudio

1140 THE QUEENSWAY
 Toronto, Ontario M8Z 1P7
 info@contempostudio.ca
 w. contempostudio.ca
 t. (416) 770-0071
 f. (416) 642-1691

The undersigned has reviewed and taken responsibility for this design, and has the qualifications and meet the requirements set out in the Ontario Building Code to design the work shown on the attached documents.

QUALIFICATION INFORMATION

Required unless design is exempt under 3.2.3.79, Division C of the Ontario Building Code.

NAME: MARR ZABZANI 45250 BCIN
 REGISTRATION INFORMATION
 Required unless design is exempt under 3.2.3.7, Division C of the Ontario Building Code.
 CONTEMPOSTUDIO 46972 BCIN

SIGNATURE: *M. Zabzani*

Do not scale drawings.
 Contractor shall check and verify all dimensions and report any discrepancies to Contempo Studio before proceeding with work.
 All prints and specifications are the property of Contempo Studio and shall not be copied, in part or whole without prior written permission.


PROPOSED INTERIOR RENOVATION

AT
 1918 GERRARD ST E

Project number: 2019-14
 Drawing: SECOND FLOOR RENOVATION
 Scale: AS NOTED
 Date: 2019.10.25
 Drawn by: M.Z.
 Approved by:

Drawing number:

A4

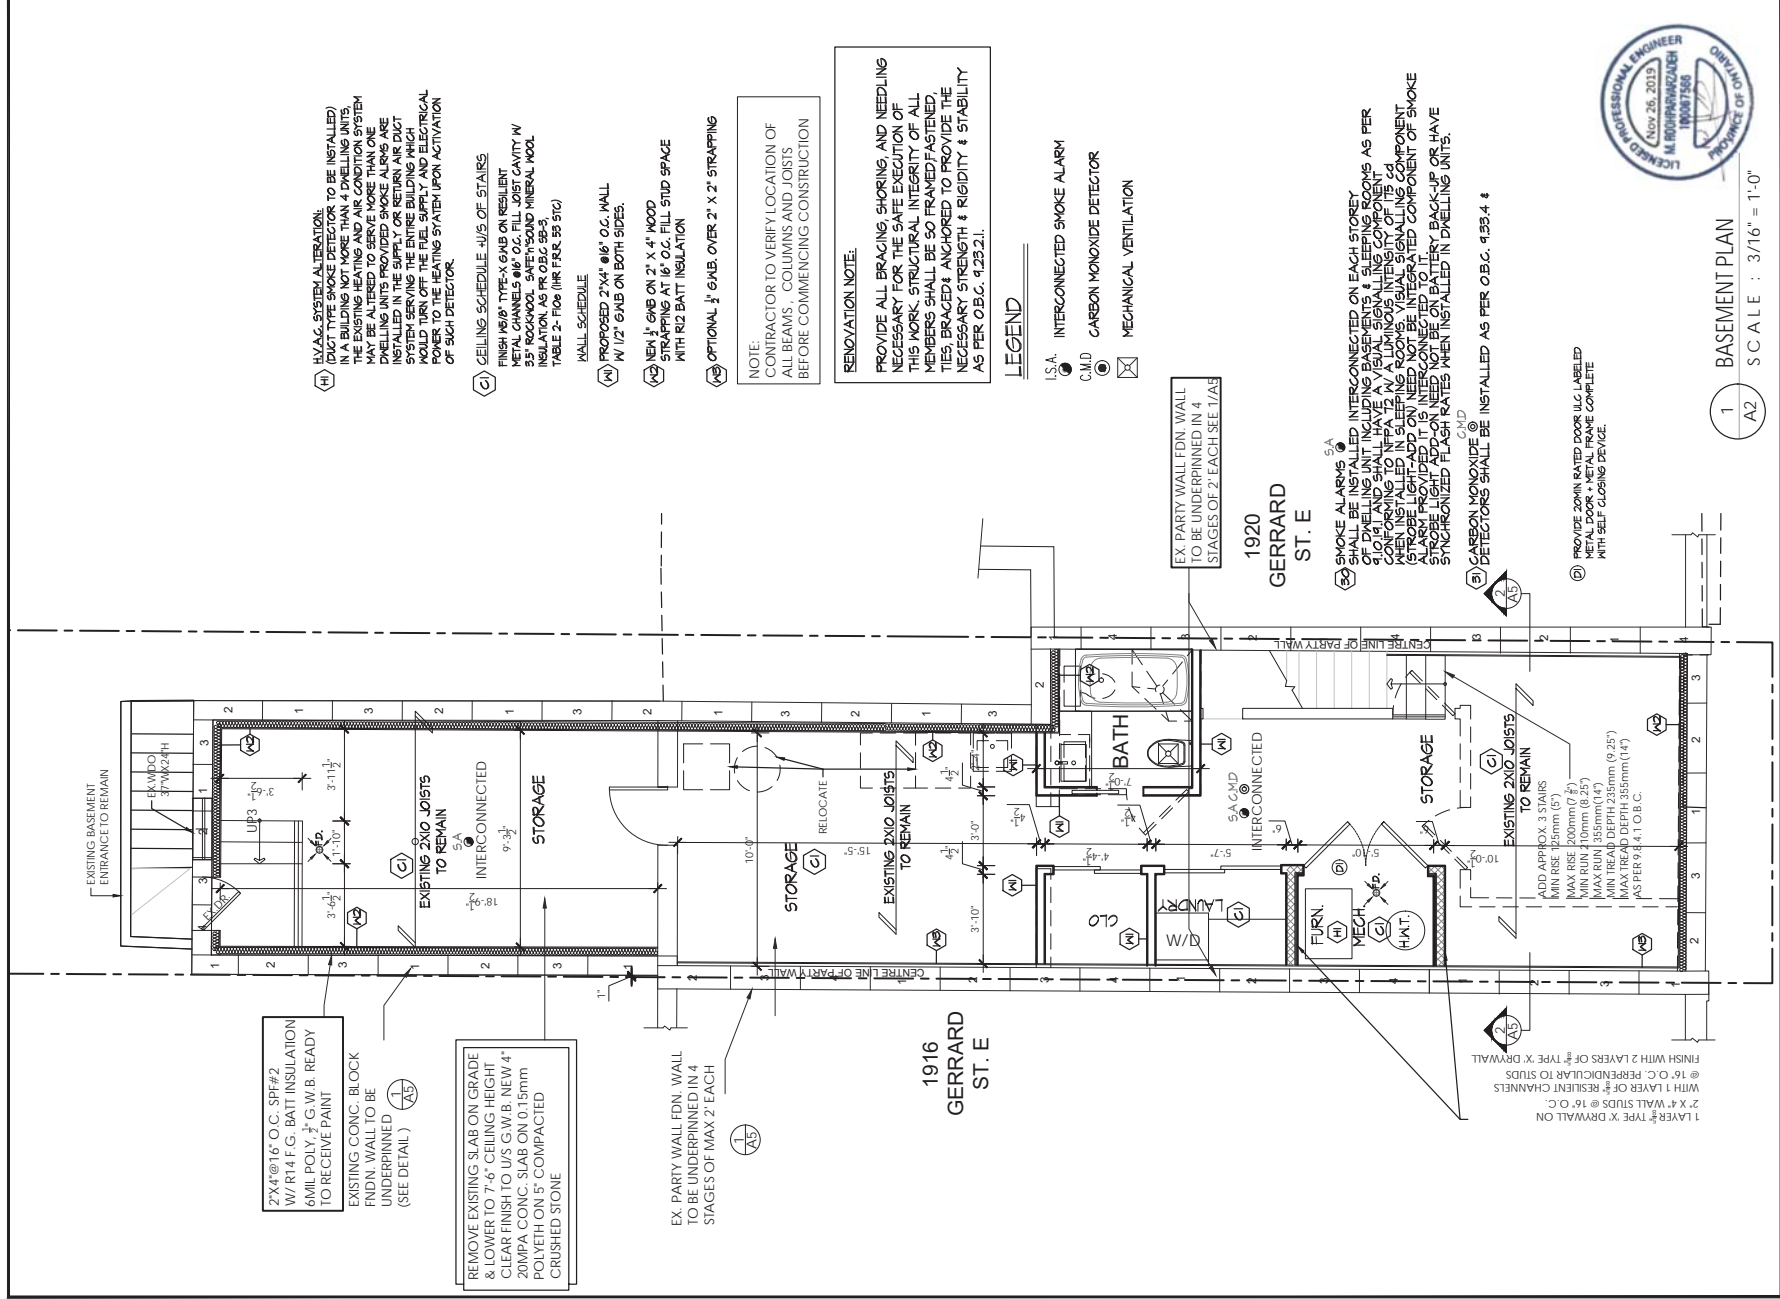

contempstudio

1140 THE QUEENSWAY
 Toronto, Ontario M6Z 1P7
 info@contempstudio.ca
 w. contempstudio.ca
 t. (416) 770-0071
 f. (416) 642-1691

The undersigned has reviewed and taken responsibility for this design, and has the qualifications and meet the requirements set out in the Ontario Building Code to design the work shown on the attached documents.
 QUALIFICATION INFORMATION
 Required unless design is exempt under 3.2.4(3) Division C of the Ontario Building Code.
 NAME: MARIAN ZABJANI
 REGISTRATION NUMBER: 45250
 DESIGNATION: REGISTERED ARCHITECT
 DIVISION: BCIN
 Required unless design is exempt under 3.2.4.7. Division C of the Ontario Building Code.
 NAME: CONTEMPOSTUDIO
 REGISTRATION NUMBER: 46972
 DESIGNATION: FIRM NAME

Do not scale drawings.
 Contractor shall check and verify all dimensions and report discrepancies to Contempo Studio before proceeding with work.
 All prints and specifications are the property of Contempo Studio and shall not be copied, in part or whole without prior written permission.

PROPOSED INTERIOR RENOVATION
 AT
 1918 GERRARD ST. E

Project number: 2019-14
 Drawing title: BASEMENT PLAN
 Scale: AS NOTED
 Date: 2019/08/26
 Approved by: M.Z.
 M.Z.

Drawing number:

A2



1 BASEMENT PLAN
 A2 SCALE : 3/16" = 1'-0"